

COMMITTENTE: **COMUNE DI PONTE SAN PIETRO**
PIAZZA DELLA LIBERTA', 1
24036 PONTE SAN PIETRO (BG)

TAVOLA:
P10

PROGETTO: **PROGETTO DEFINITIVO-ESECUTIVO PER LA REALIZZAZIONE DI INTERVENTI DI ADEGUAMENTO NORMATIVO E DI MIGLIORAMENTO DELL'EFFICIENZA ENERGETICA DEGLI IMPIANTI DI ILLUMINAZIONE PUBBLICA DEL COMUNE DI PONTE SAN PIETRO**

DATA: OTTOBRE 2019
SCALA: 1:2500
DISEGNATO: Devis Per. Ind. Magri

OGGETTO: **ESTENSIONE QUADRI DI PROGETTO ZONA 3**


COMMESSA: 3166
RC: MAGRI

REVISIONE	DATA	DESCRIZIONE	DISEGNATO	VERIFICATO
00	18/10/2019	EMISSIONE INIZIALE	MAGRI	ARDIZZONE

I PRESENTI DISEGNI HANNO SOLAMENTE VALIDITA' PER GLI IMPIANTI ELETTRICI E NON A FINI ARCHITETTONICI; non e' permesso comunque in loro o in parte, senza permesso scritto, di ristampare, copiare, riproducere, pubblicare, distribuire o diffondere in qualsiasi modo. E' espressamente vietata la ristampa o l'uso non autorizzato. I diritti sono riservati in tutto il mondo. Copyright of the document, and giving it to others and the use or communication of the content thereof, are forbidden without express written permission on paper to the project of the drawing. All rights are reserved in the event of the project of a paper or a video made or made.

LEGENDA SIMBOLI

	CIRCUITO 1
	CIRCUITO 2
	CIRCUITO 3
	NUOVO QUADRO ELETTRICO
	QUADRO ELETTRICO ESISTENTE DA MODIFICARE
	QUADRO ELETTRICO ESISTENTE DA SMANTELLARE

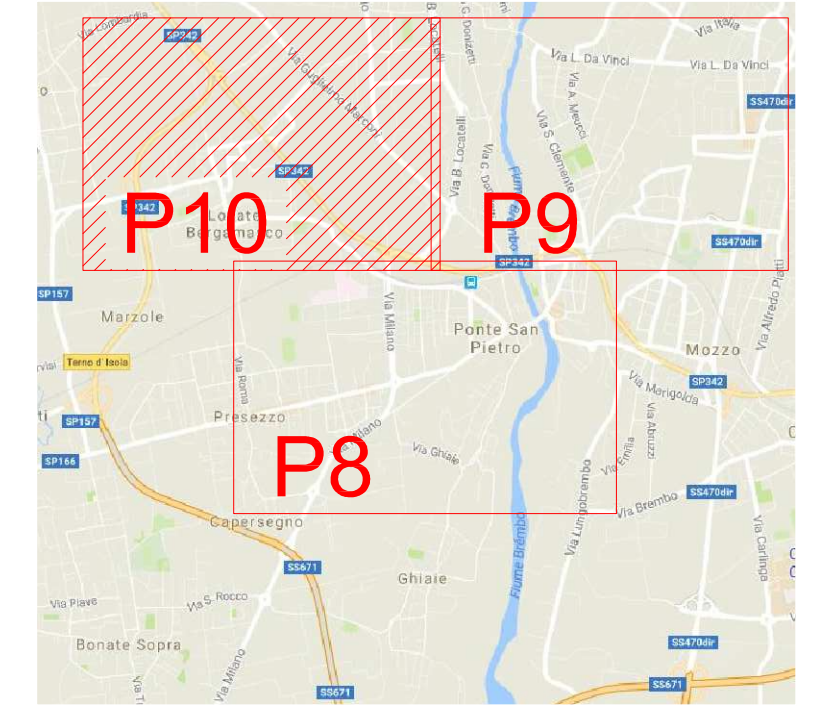

Il Progettista
(Ardizzone Per. Ind. Diego)

